

DOOR SCHEDULE						
NUMBER	HEIGHT	WIDTH	QTY	R/O	DESCRIPTION	
D01	80"	23 5/16"	1	25 5/16"X82 1/2"	HINGED-DOOR P04	
D02	80"	28"	1	30"X82 1/2"	HINGED-DOOR P04	
D03	80"	32"	2	34"X82 1/2"	HINGED-DOOR P04	
D04	80"	36"	5	38"X82 1/2"	HINGED-DOOR P04	
D05	80"	36"	1	38"X83"	EXT. HINGED-DOOR E21	
D06	80"	36"	1	38"X83"	EXT. HINGED-DOOR P09	
D07	80"	48"	2	50"X82 1/2"	4 DR. BIFOLD-PANEL	
D08	80"	72"	1	74"X83"	EXT. SLIDER-GLASS PANEL	
TOTALS:		1120"	535 5/16"			

WINDOW SCHEDULE						
NUMBER	HEIGHT	WIDTH	QTY	R/O	DESCRIPTION	
W01	35"	25"	2	26"X36"	SINGLE CASEMENT-HL	
W02	35"	42"	1	43"X36"	SINGLE AWNING	
W03	53"	29"	6	30"X54"	SINGLE CASEMENT-HL	
W04	59"	99"	1	100"X60"	TRIPLE CASEMENT-LHL/CHL/RHL	
TOTALS:		482"	365"			

FLOOR PLAN VIEW DIMENSIONED
5/16 IN = 1 FT

FLOOR PLAN


CCC 25-26
CONSTRUCTION
PROJECT HOUSE

DRAWINGS PROVIDED BY:
Central Community College

Academic Version
Not for Construction Documents

DATE: 7/1/2025
SCALE:
SHEET:

DROPPED END TRUSS BY 3 1/2"

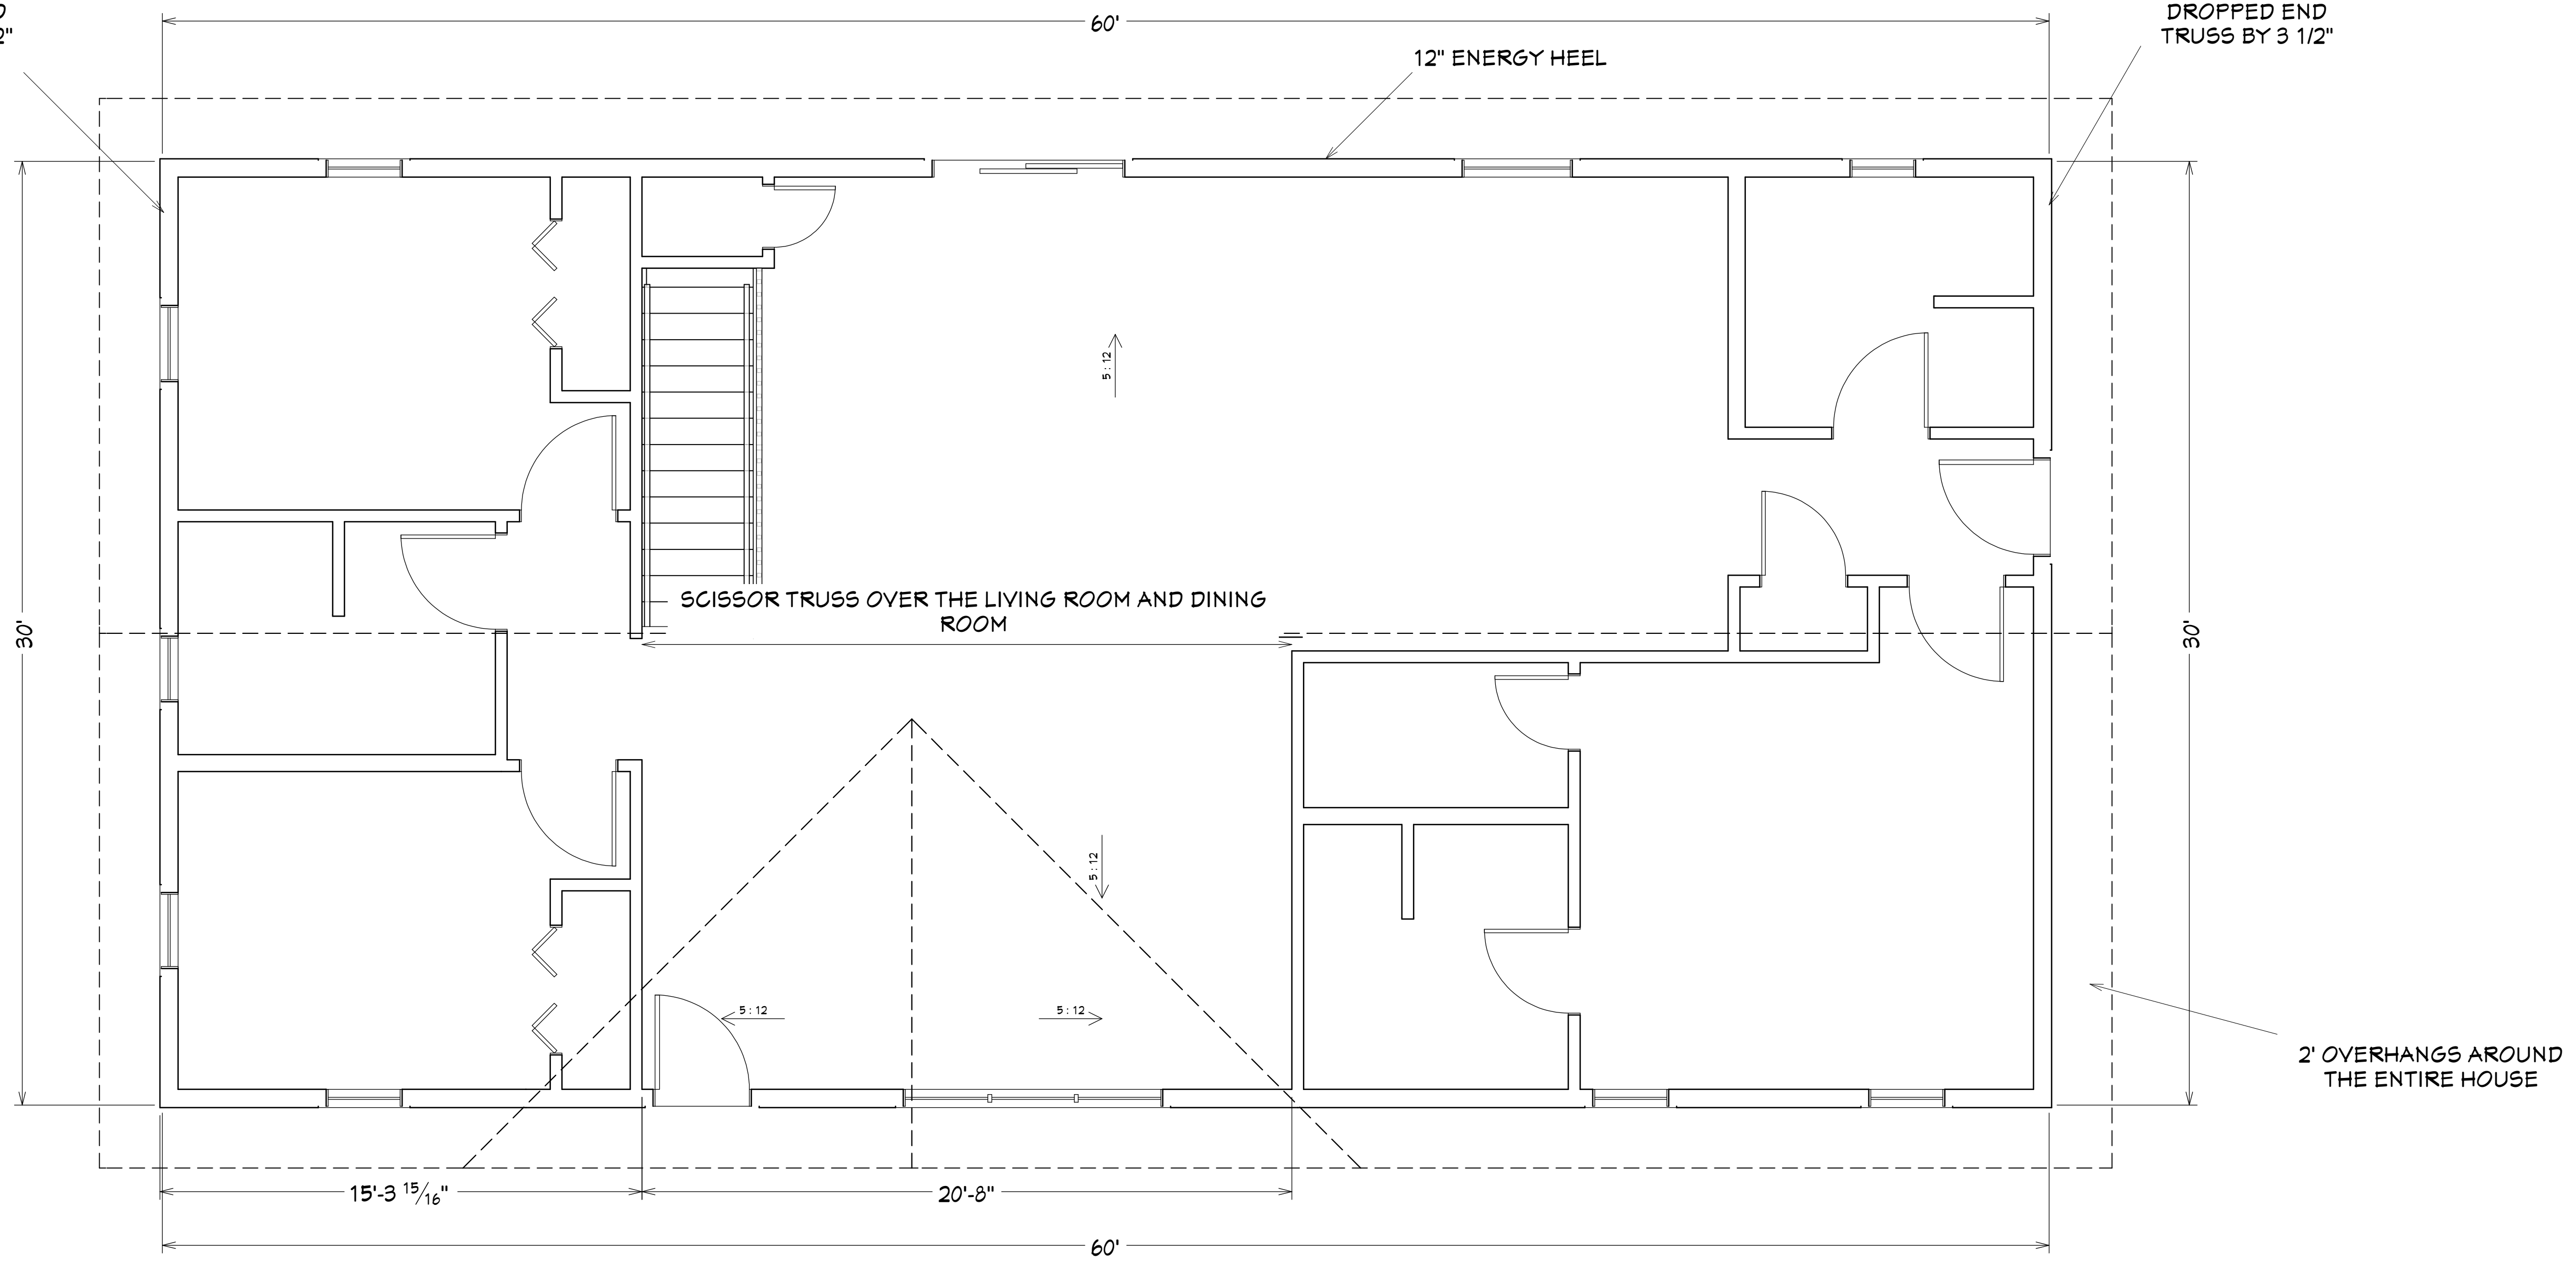

DROPPED END TRUSS BY 3 1/2"

12" ENERGY HEEL

SCISSOR TRUSS OVER THE LIVING ROOM AND DINING ROOM

2' OVERHANGS AROUND THE ENTIRE HOUSE

ROOF PLAN VIEW
5/16 IN = 1 FT

ROOF PLAN

CCC 25-26
CONSTRUCTION
PROJECT HOUSE


DRAWINGS PROVIDED BY:
Central Community College

DATE:

7/1/2025

SCALE:

SHEET:

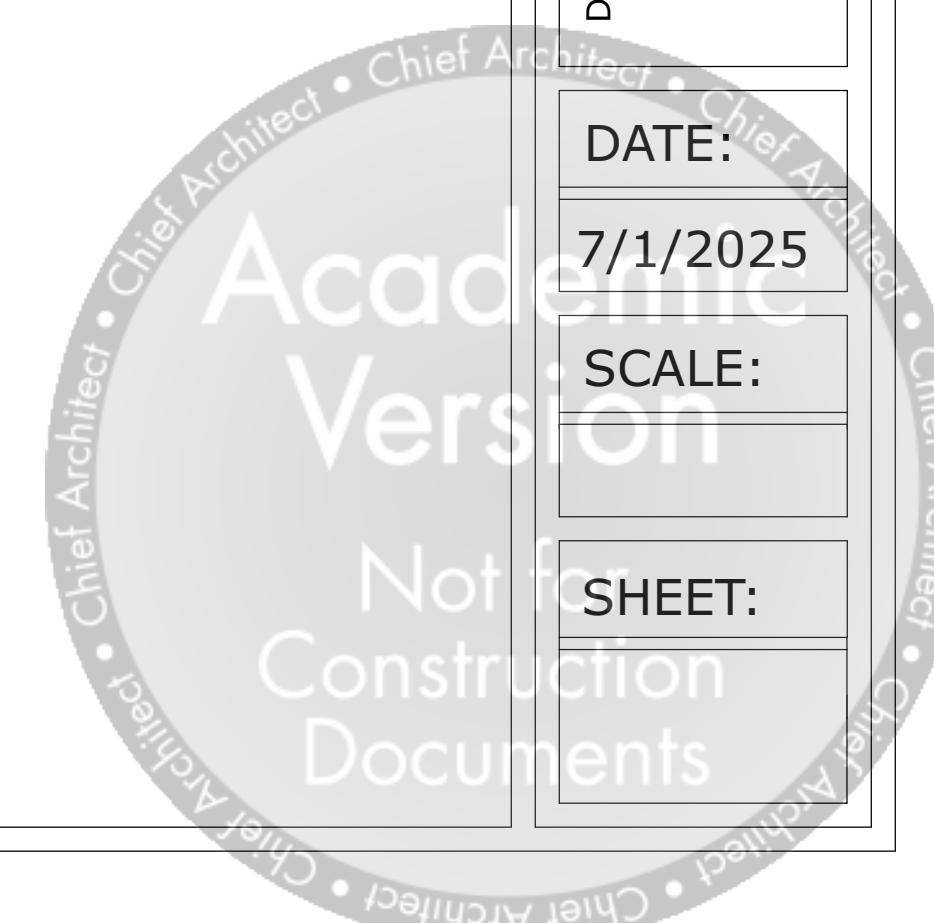





E1 ELEVATION 1
1/4 IN = 1 FT



E3 ELEVATION 3
1/4 IN = 1 FT

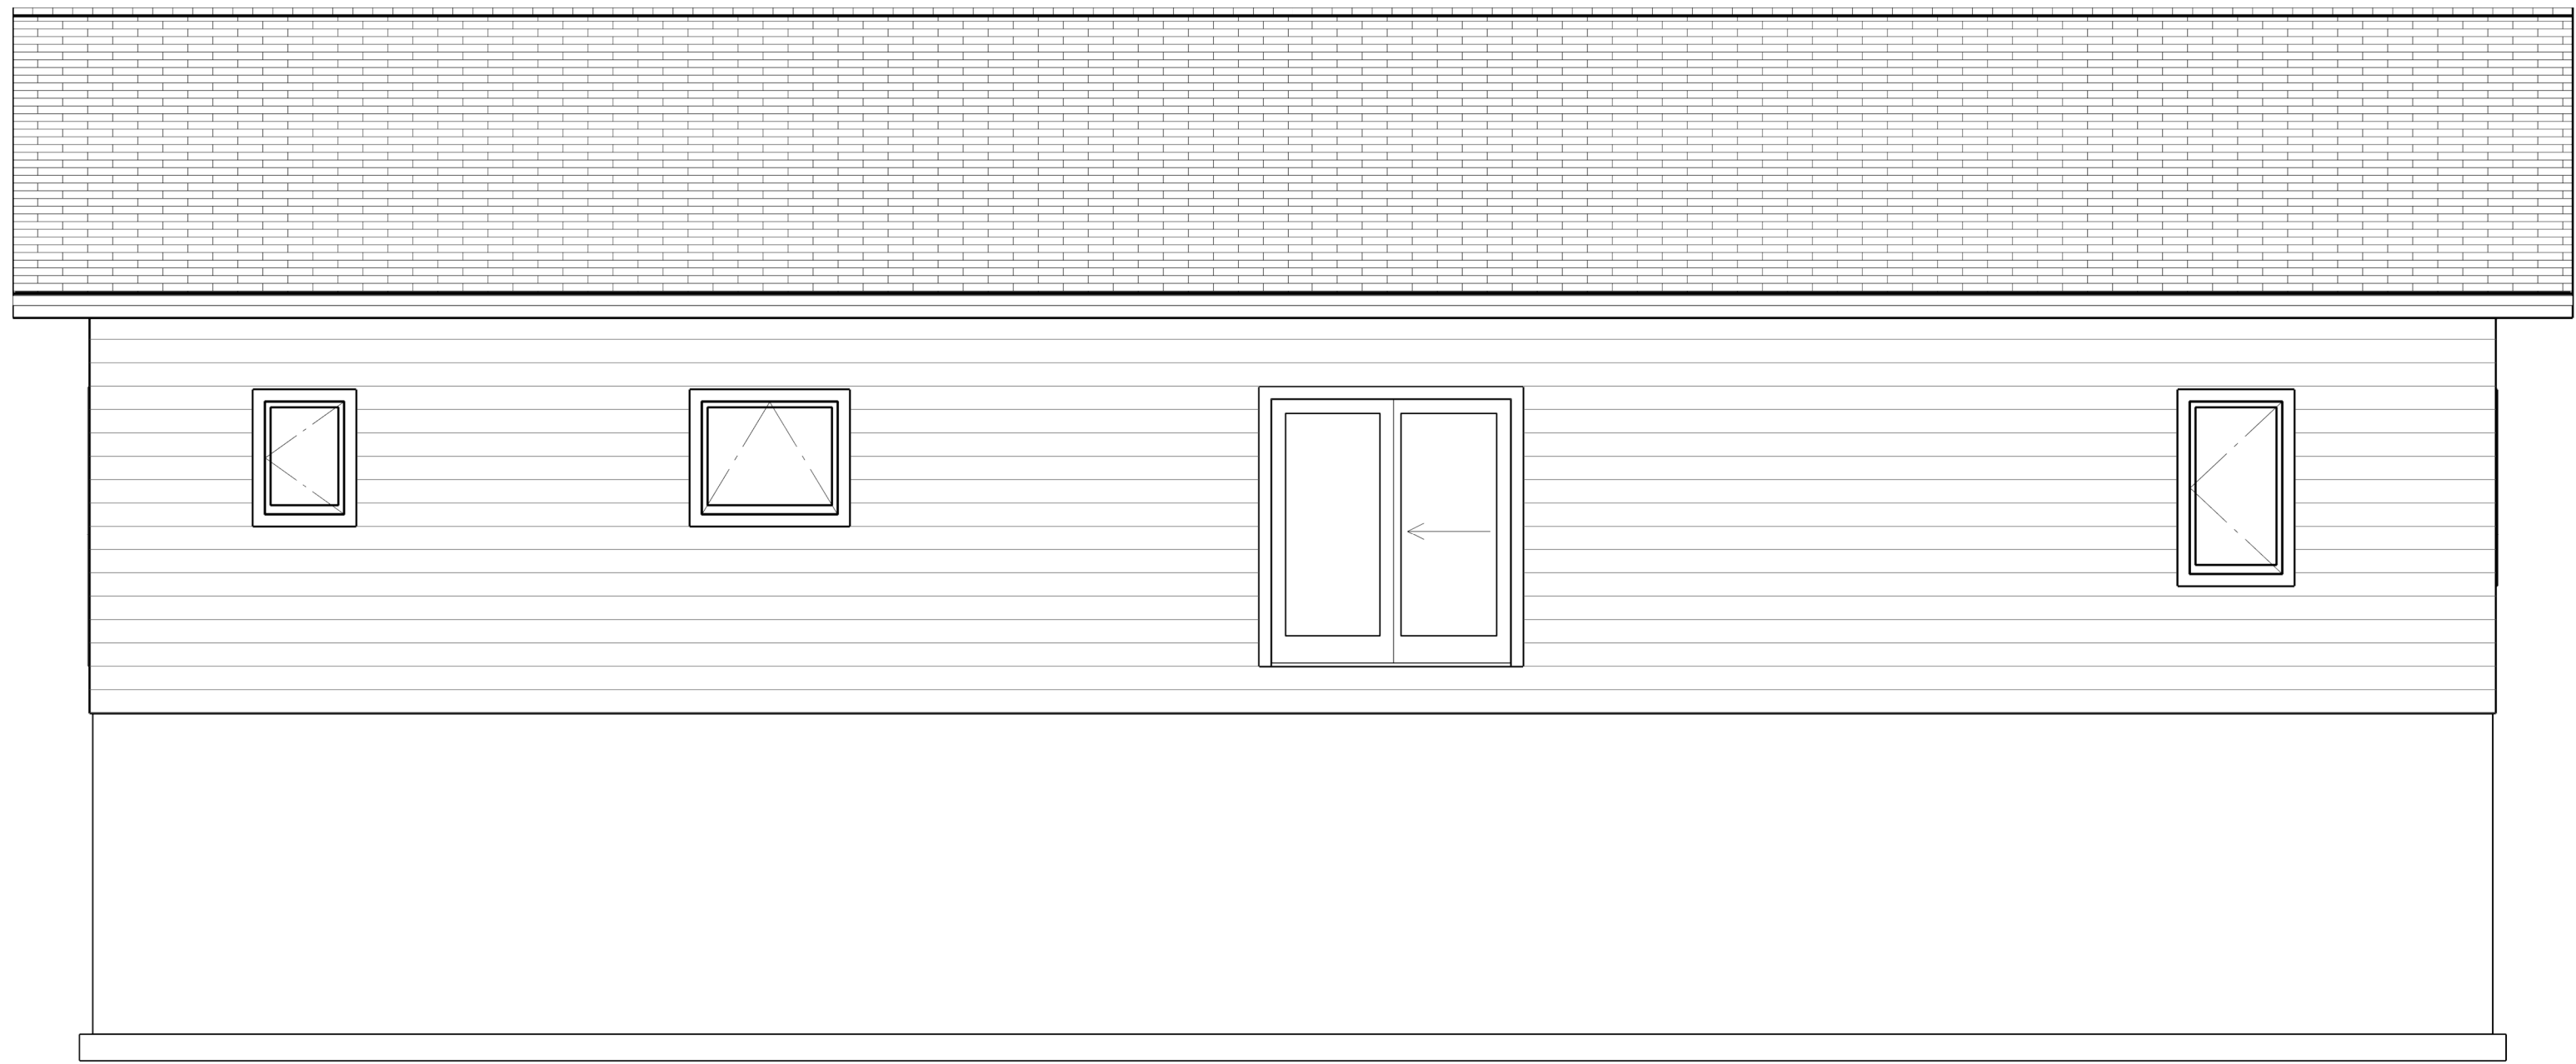

E2 ELEVATION 2
1/4 IN = 1 FT

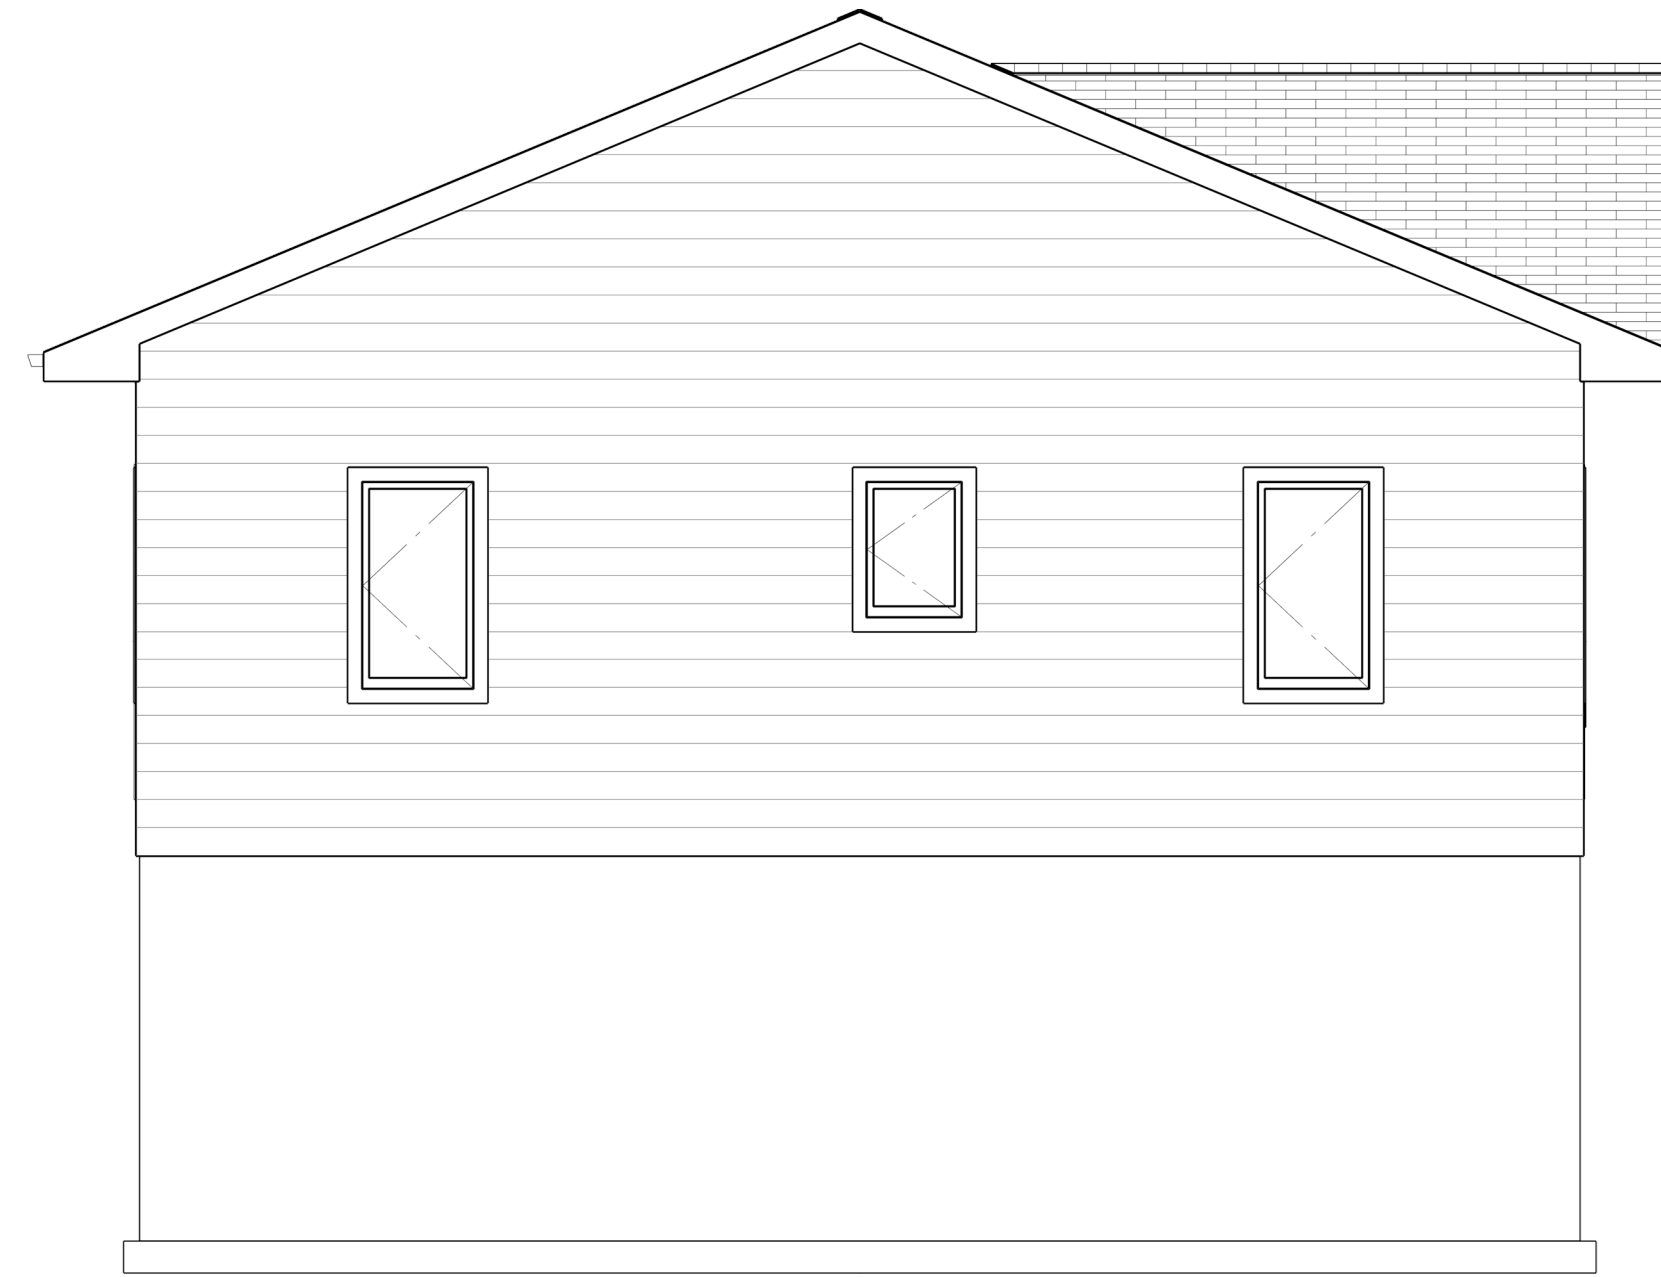

E4 ELEVATION 4
1/4 IN = 1 FT

ELEVATIONS

CCC 25-26
CONSTRUCTION
PROJECT HOUSE

DRAWINGS PROVIDED BY:
Central Community College

DATE:

7/1/2025

SCALE:

SHEET:

